



GENERAL NOTES:  
 1. Clean all brick walks.  
 2. Repair brick walk and brick curbs.  
 3. Replace all benches with new benches.

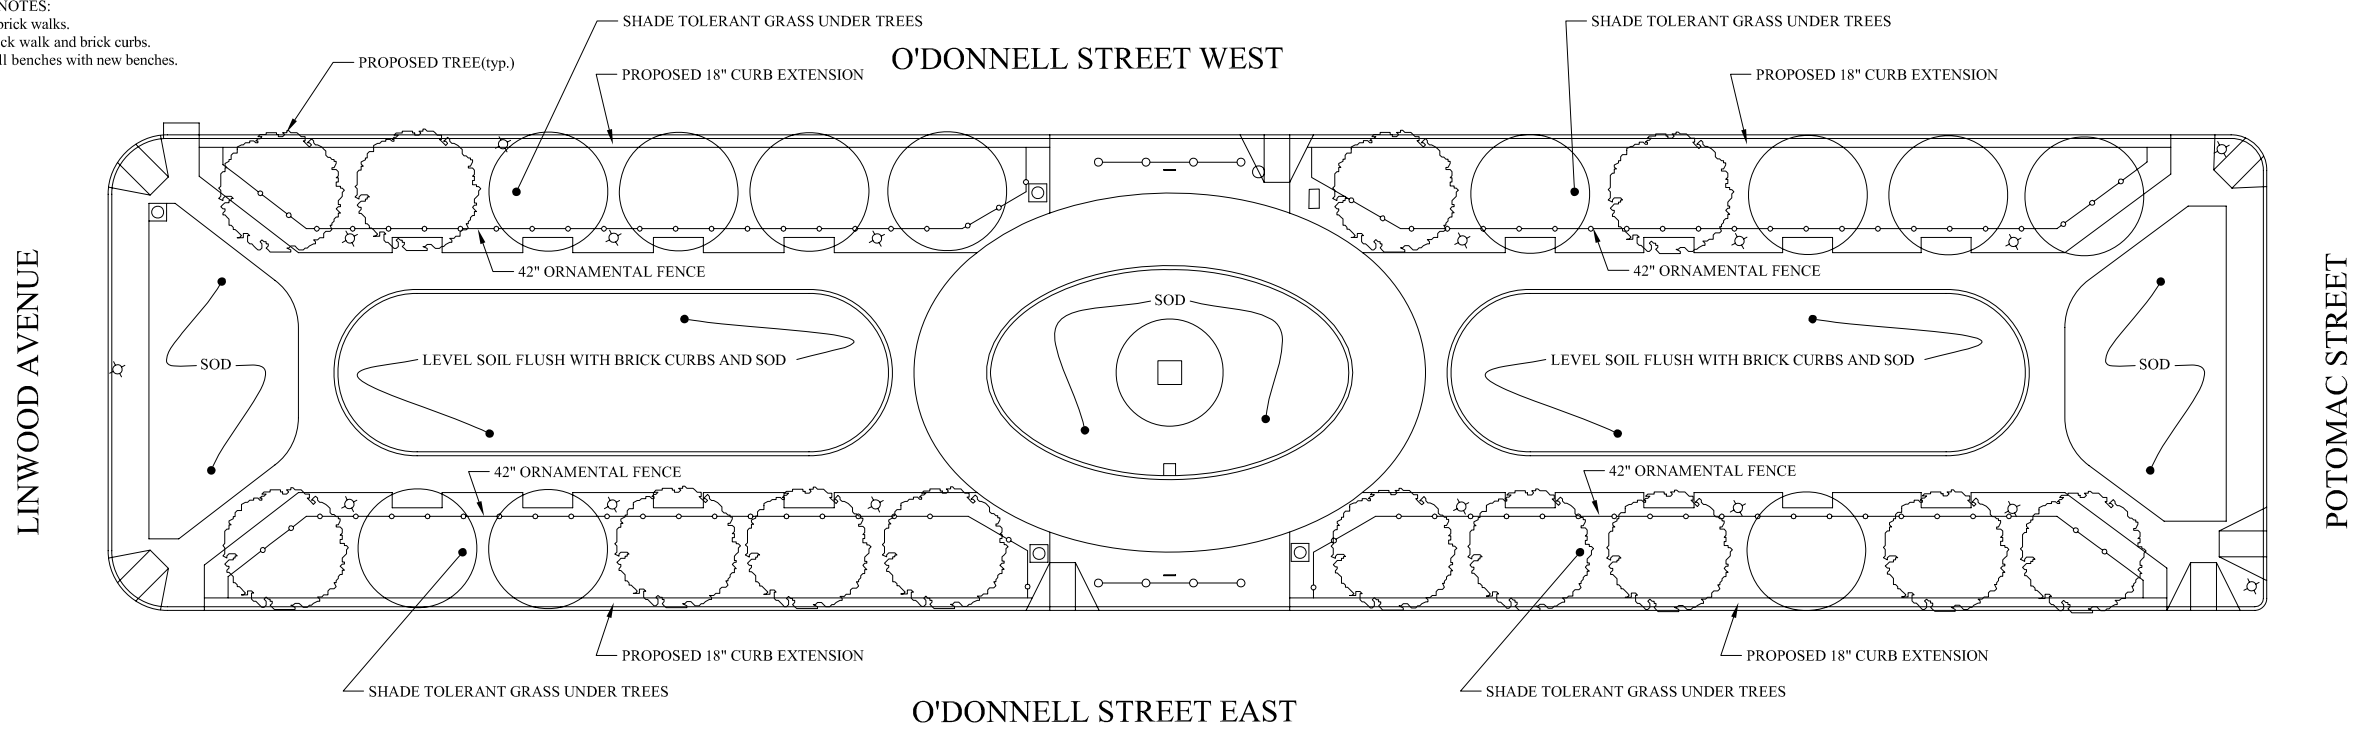

**O'DONNELL SQUARE RENOVATION**  
 O'DONNELL SQUARE PARK  
 1021 South Linwood Avenue

Block 1884  
 Lot 68

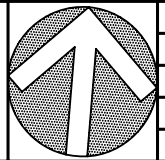

REVISIONS

CONSULTANT

CITY OF BALTIMORE DEPARTMENT OF RECREATION AND PARKS
CONCEPT PLAN
SCALE <u>NOT TO SCALE</u> DATE <u>February 22, 2007</u>

DRAWN BY <u>C. Spangler</u>	PROJECT NO.      SHEET NO. <b>L-1</b>
TRACED BY _____	
DESIGNED BY <u>C. Spangler</u>	
CHECKED BY <u>D.J.C.</u>	